


FRONT ELEVATION
SCALE: 1"=8'-0"

RIGHT SIDE ELEVATION
SCALE: 1"=8'-0"


SECTION AT A-A
SCALE: 1"=8'-0"




KEY MAP
SCALE: 1"=300'-0"

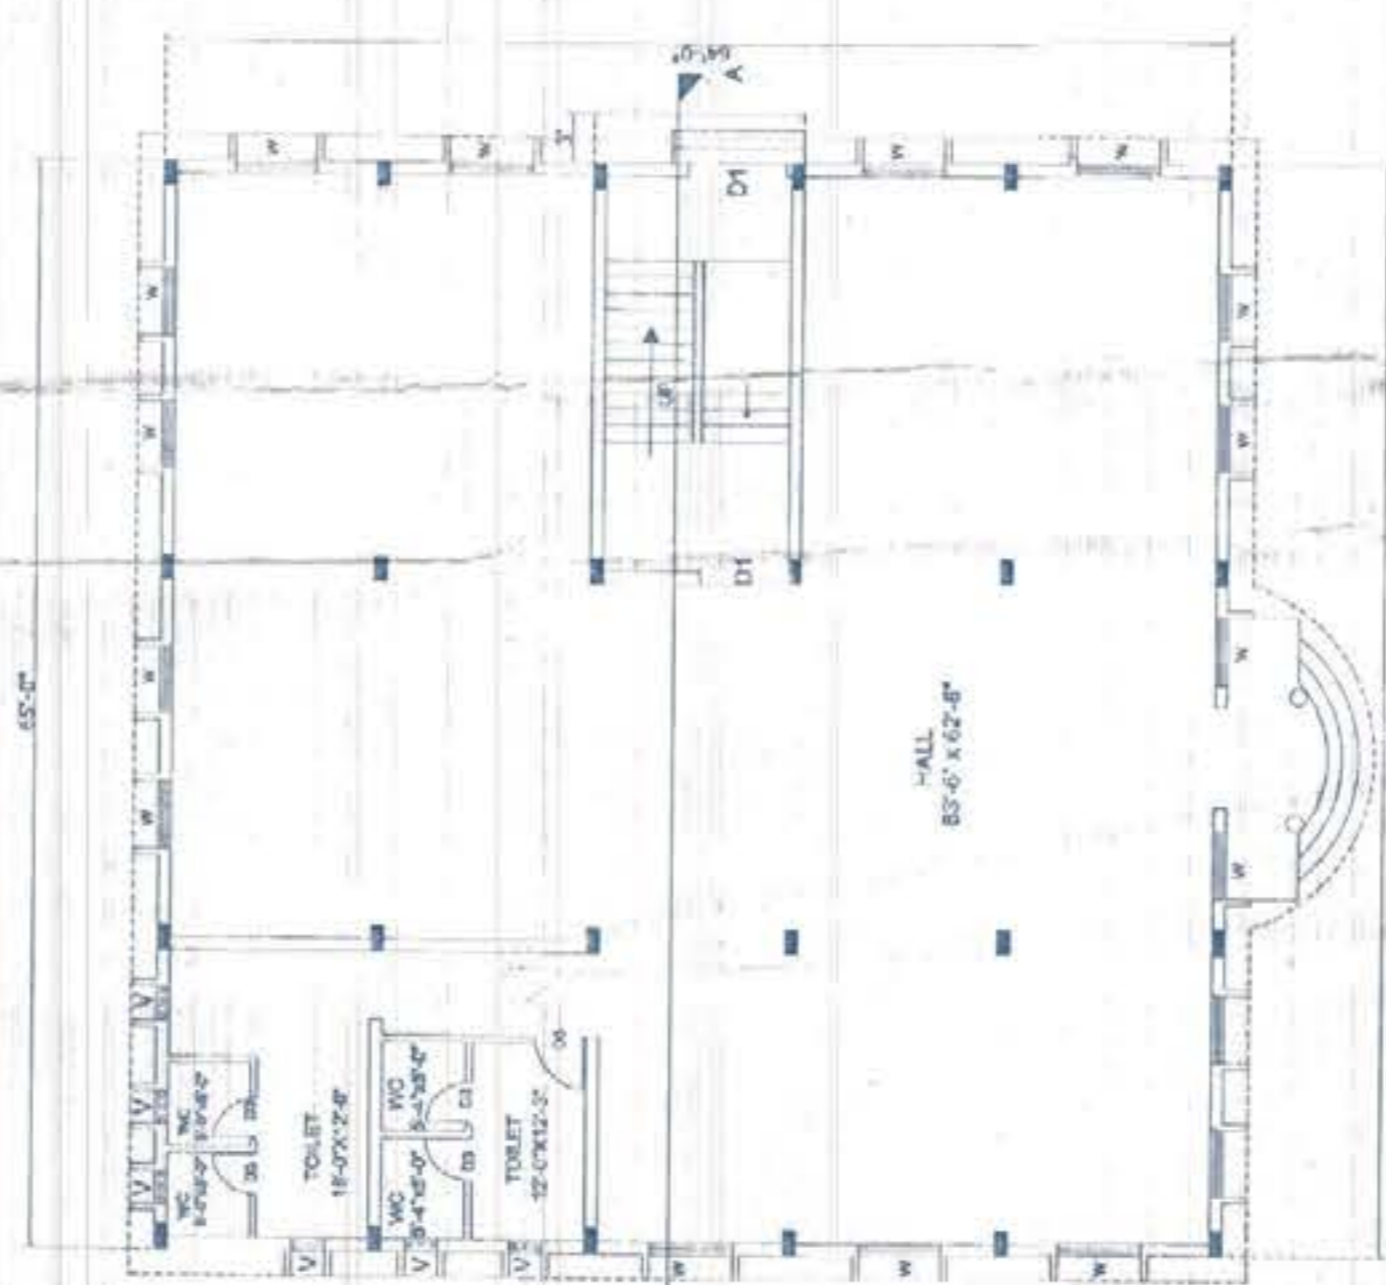


GROUND FLOOR
SCALE: 1"=8'-0"

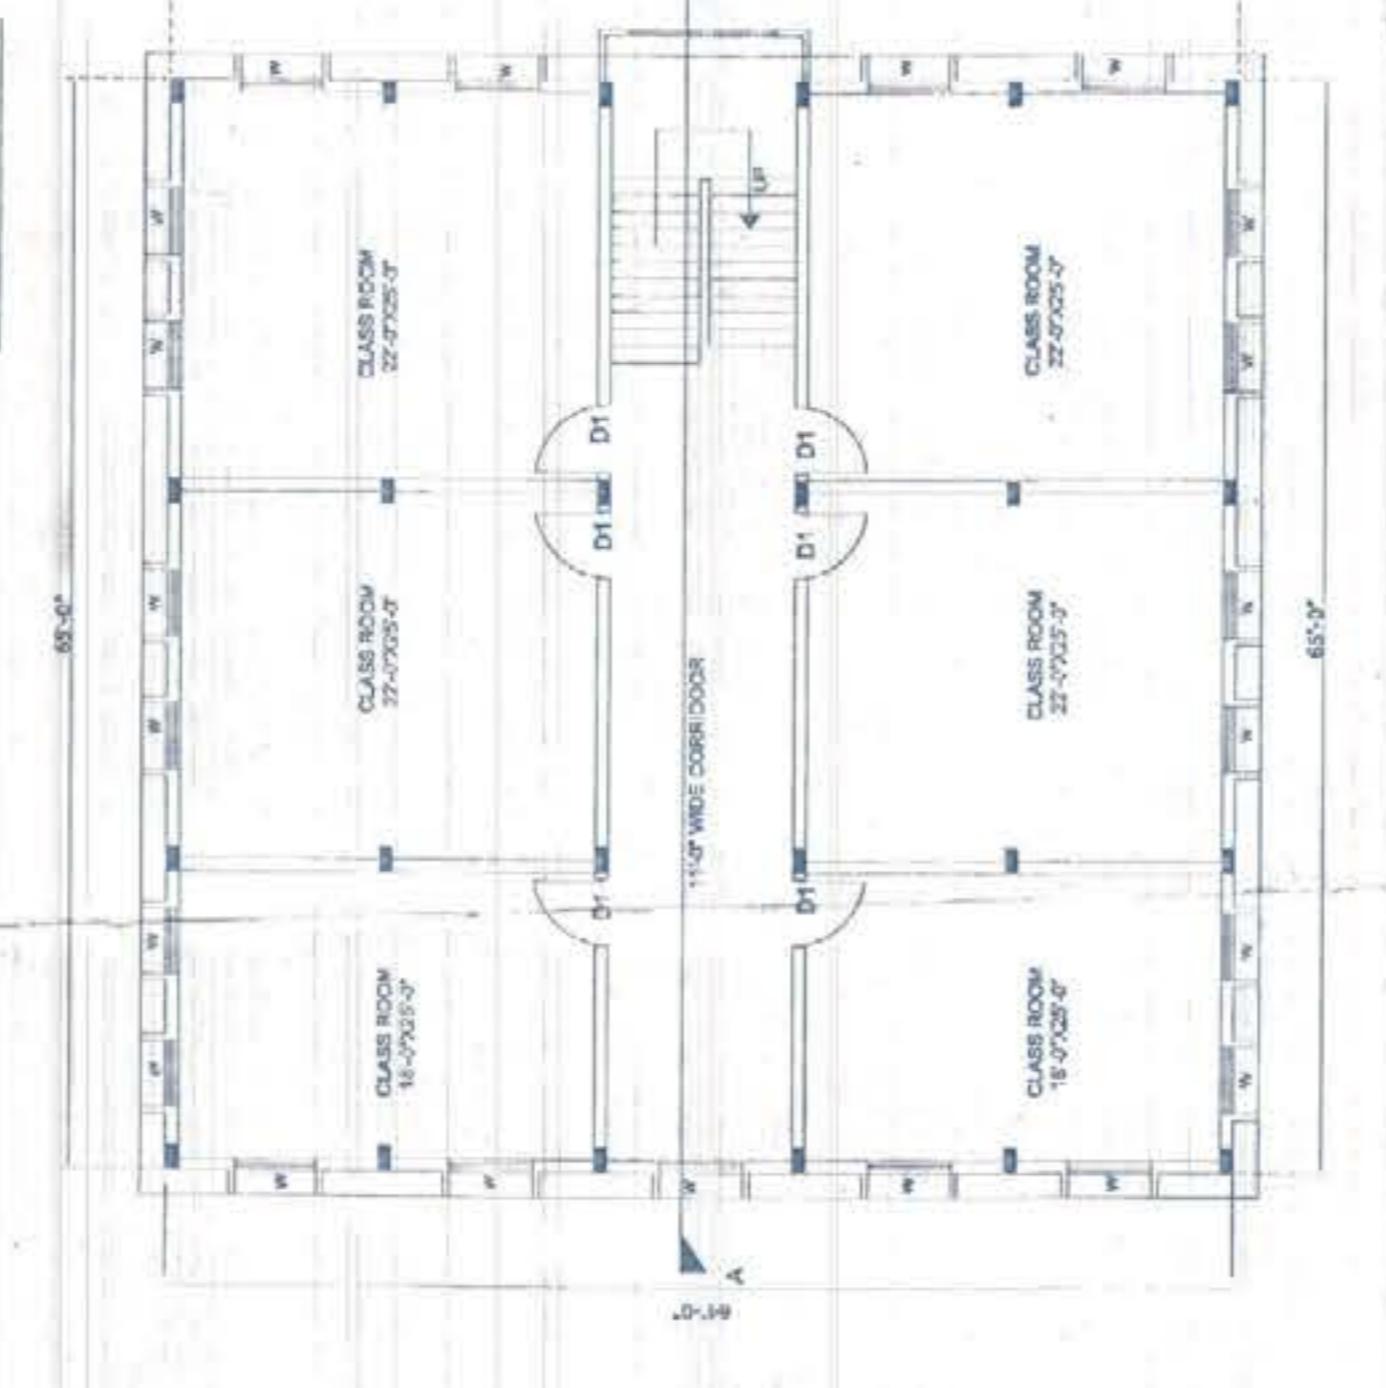

FIRST FLOOR
SCALE: 1"=8'-0"

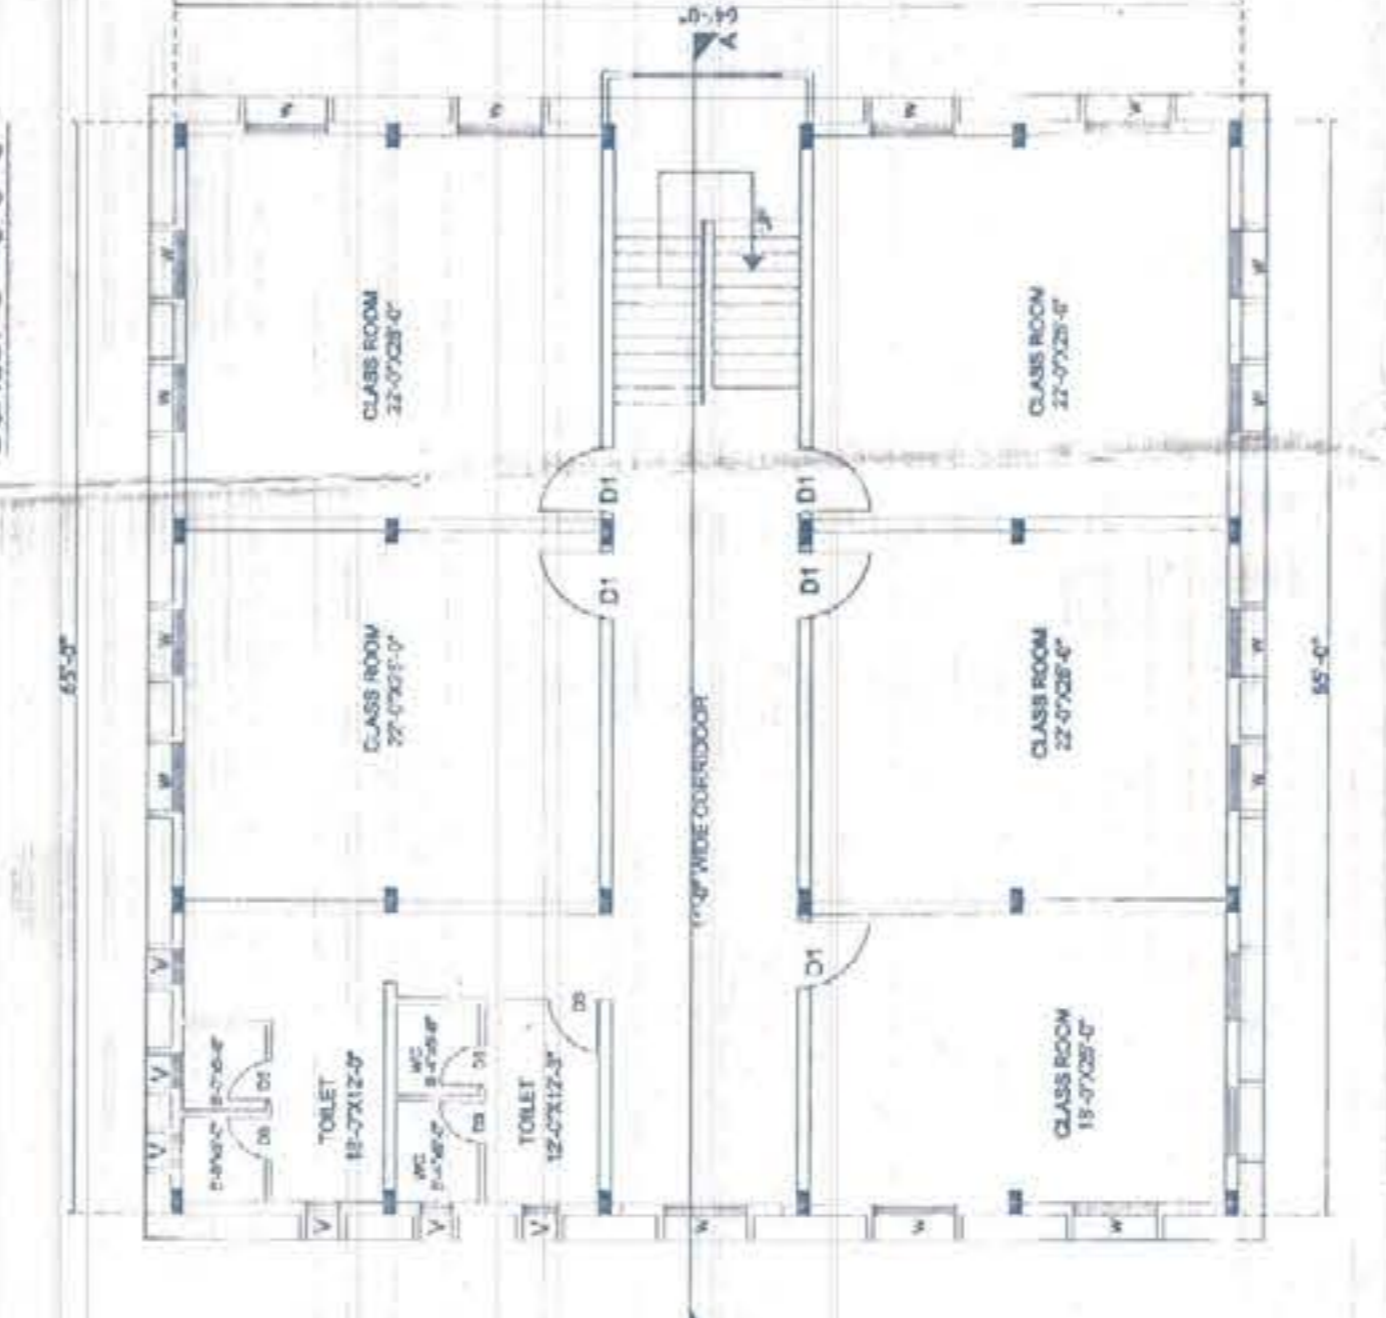

SECOND FLOOR
SCALE: 1"=8'-0"

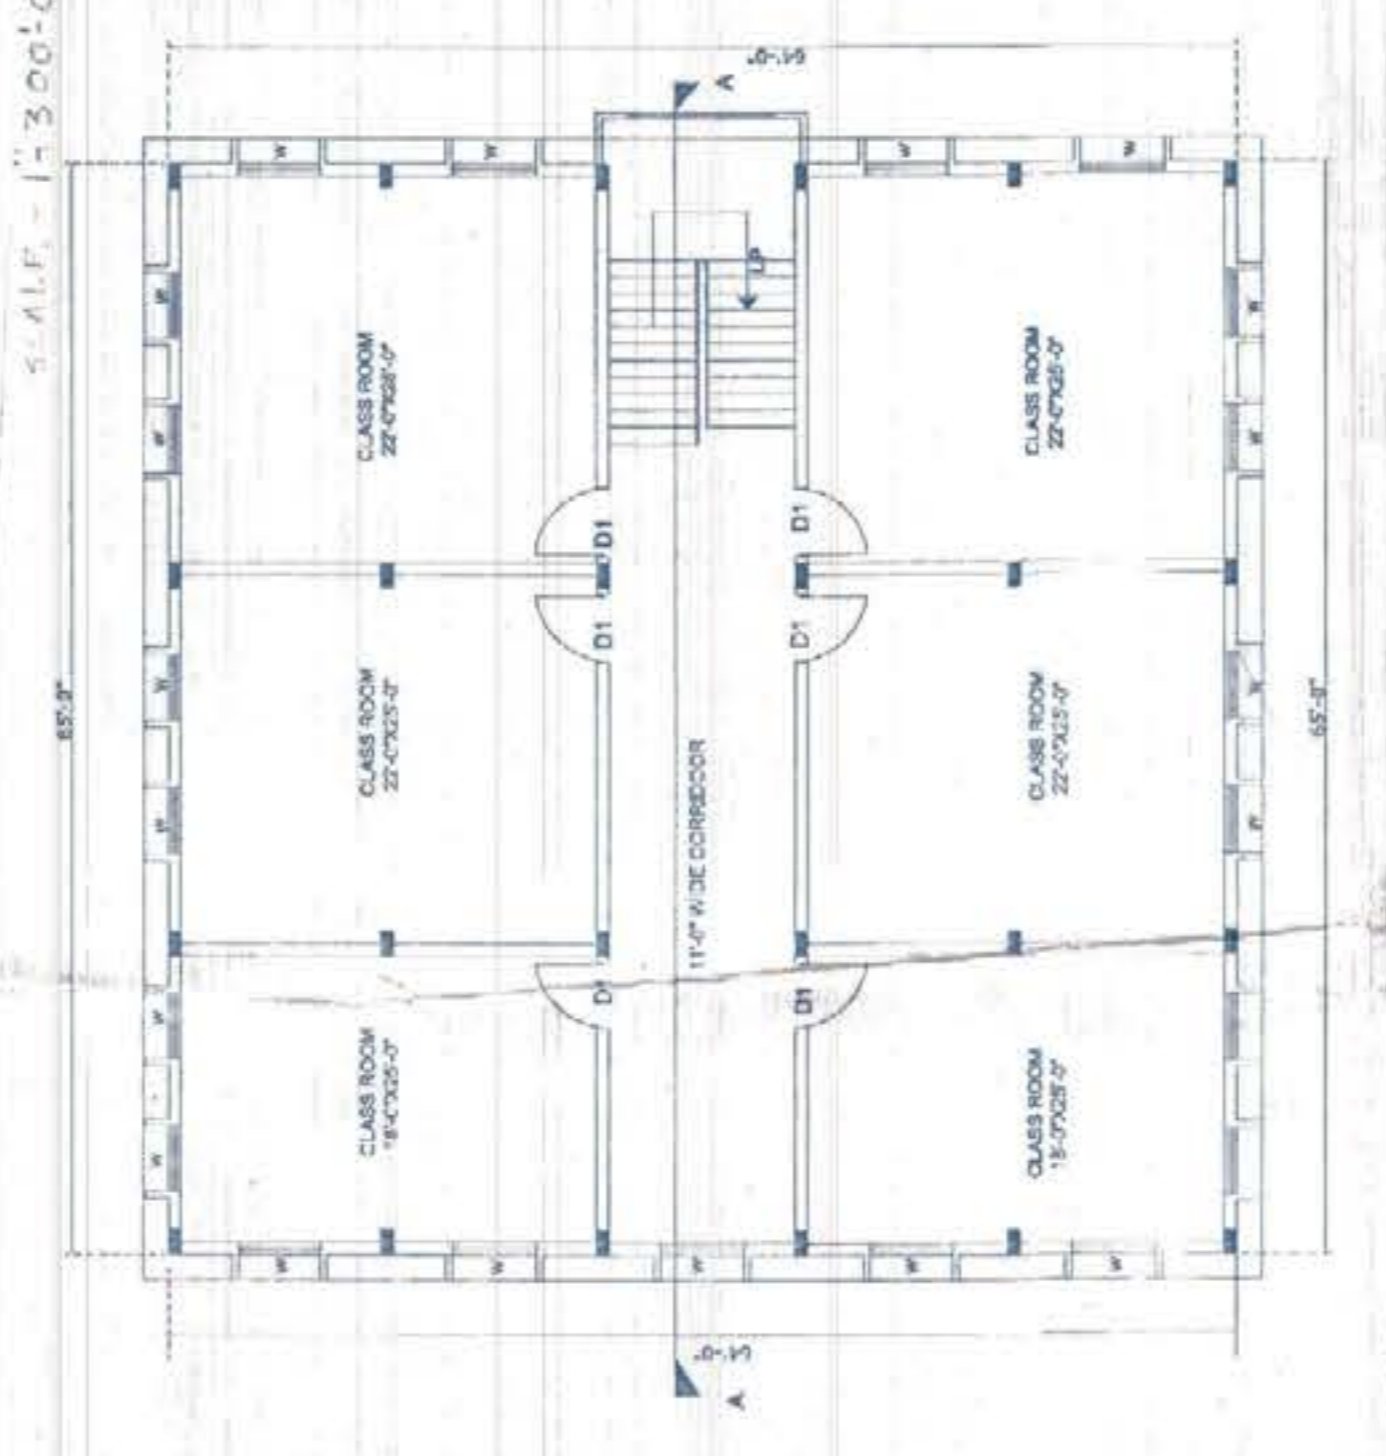

THIRD FLOOR
SCALE: 1"=8'-0"

JOB TITLE: EXISTING BUILDING OF DR. S. RADHAKRISHNAN COLLEGE OF EDUCATION AT-CHIKKISIA, BOKARO KHATA NO.41.50, PLOT NO.169, 168, 170, 178 THANA :- CHAS MUFASSIL, THANA NO.-56, BOKARO	DESIGNED BY: BASANT KR MISHRA SIGNED TO: P.E. OF ARCHITECTS	DESIGNED BY: BASANT KR MISHRA SIGNED TO: P.E. OF ARCHITECTS	DATE: 15-03-2017	SCALE: 1"=8'-0"	SCHEDULE OF OPENINGS: D = 6'-0" X 8'-0" D1 = 4'-0" X 7'-0" D2 = 3'-0" X 7'-0" D3 = 2'-6" X 7'-0" W1 = 5'-0" X 4'-0" V = 2'-0" X 2'-0"	SCALE: 1"=8'-0"	APPROVED [Signature]	THIRD FLOOR SCALE: 1"=8'-0"
	DRG. NO.: 50/16/17 PROJECT NO.: SHEET-03	
SCHEDULE OF AREA	TOTAL PLOT AREA	66490.00 SQ.FT						
	GROUND FLOOR AREA	4160.00 SQ.FT						
	FIRST FLOOR AREA	4160.00 SQ.FT						
	SECOND FLOOR AREA	4160.00 SQ.FT						
	THIRD FLOOR AREA	4160.00 SQ.FT						
	TOTAL BUILT UP AREA	16640.00 SFT						
	% OF COVERED AREA	.0625						
	F.A.R	0.25						
BLOCK - B								

DESIGN PLUS
Architects, Interiors, Planners
Main Off. :- Shri Ram Nagar, near premons motor,
Kanoo Road, Ranchi-2
Branch Off. :- Bhojpur colony, Ghosk, near small ganga bridge

Dr. S. Radhakrishnan College of Education
Chikisa, Chas. (M.A.), Dist. Bokaro, Jharkhand

Secretary
Dr. S. Radhakrishnan College of Education
Chikisa, Chas. (M.A.), Dist. Bokaro, Jharkhand

Dr. S. Radhakrishnan College of Education
Chikisa, Chas. (M.A.), Dist. Bokaro, Jharkhand

